



Rev.	Description	Date
DA	Development Application Issue	30.01.20

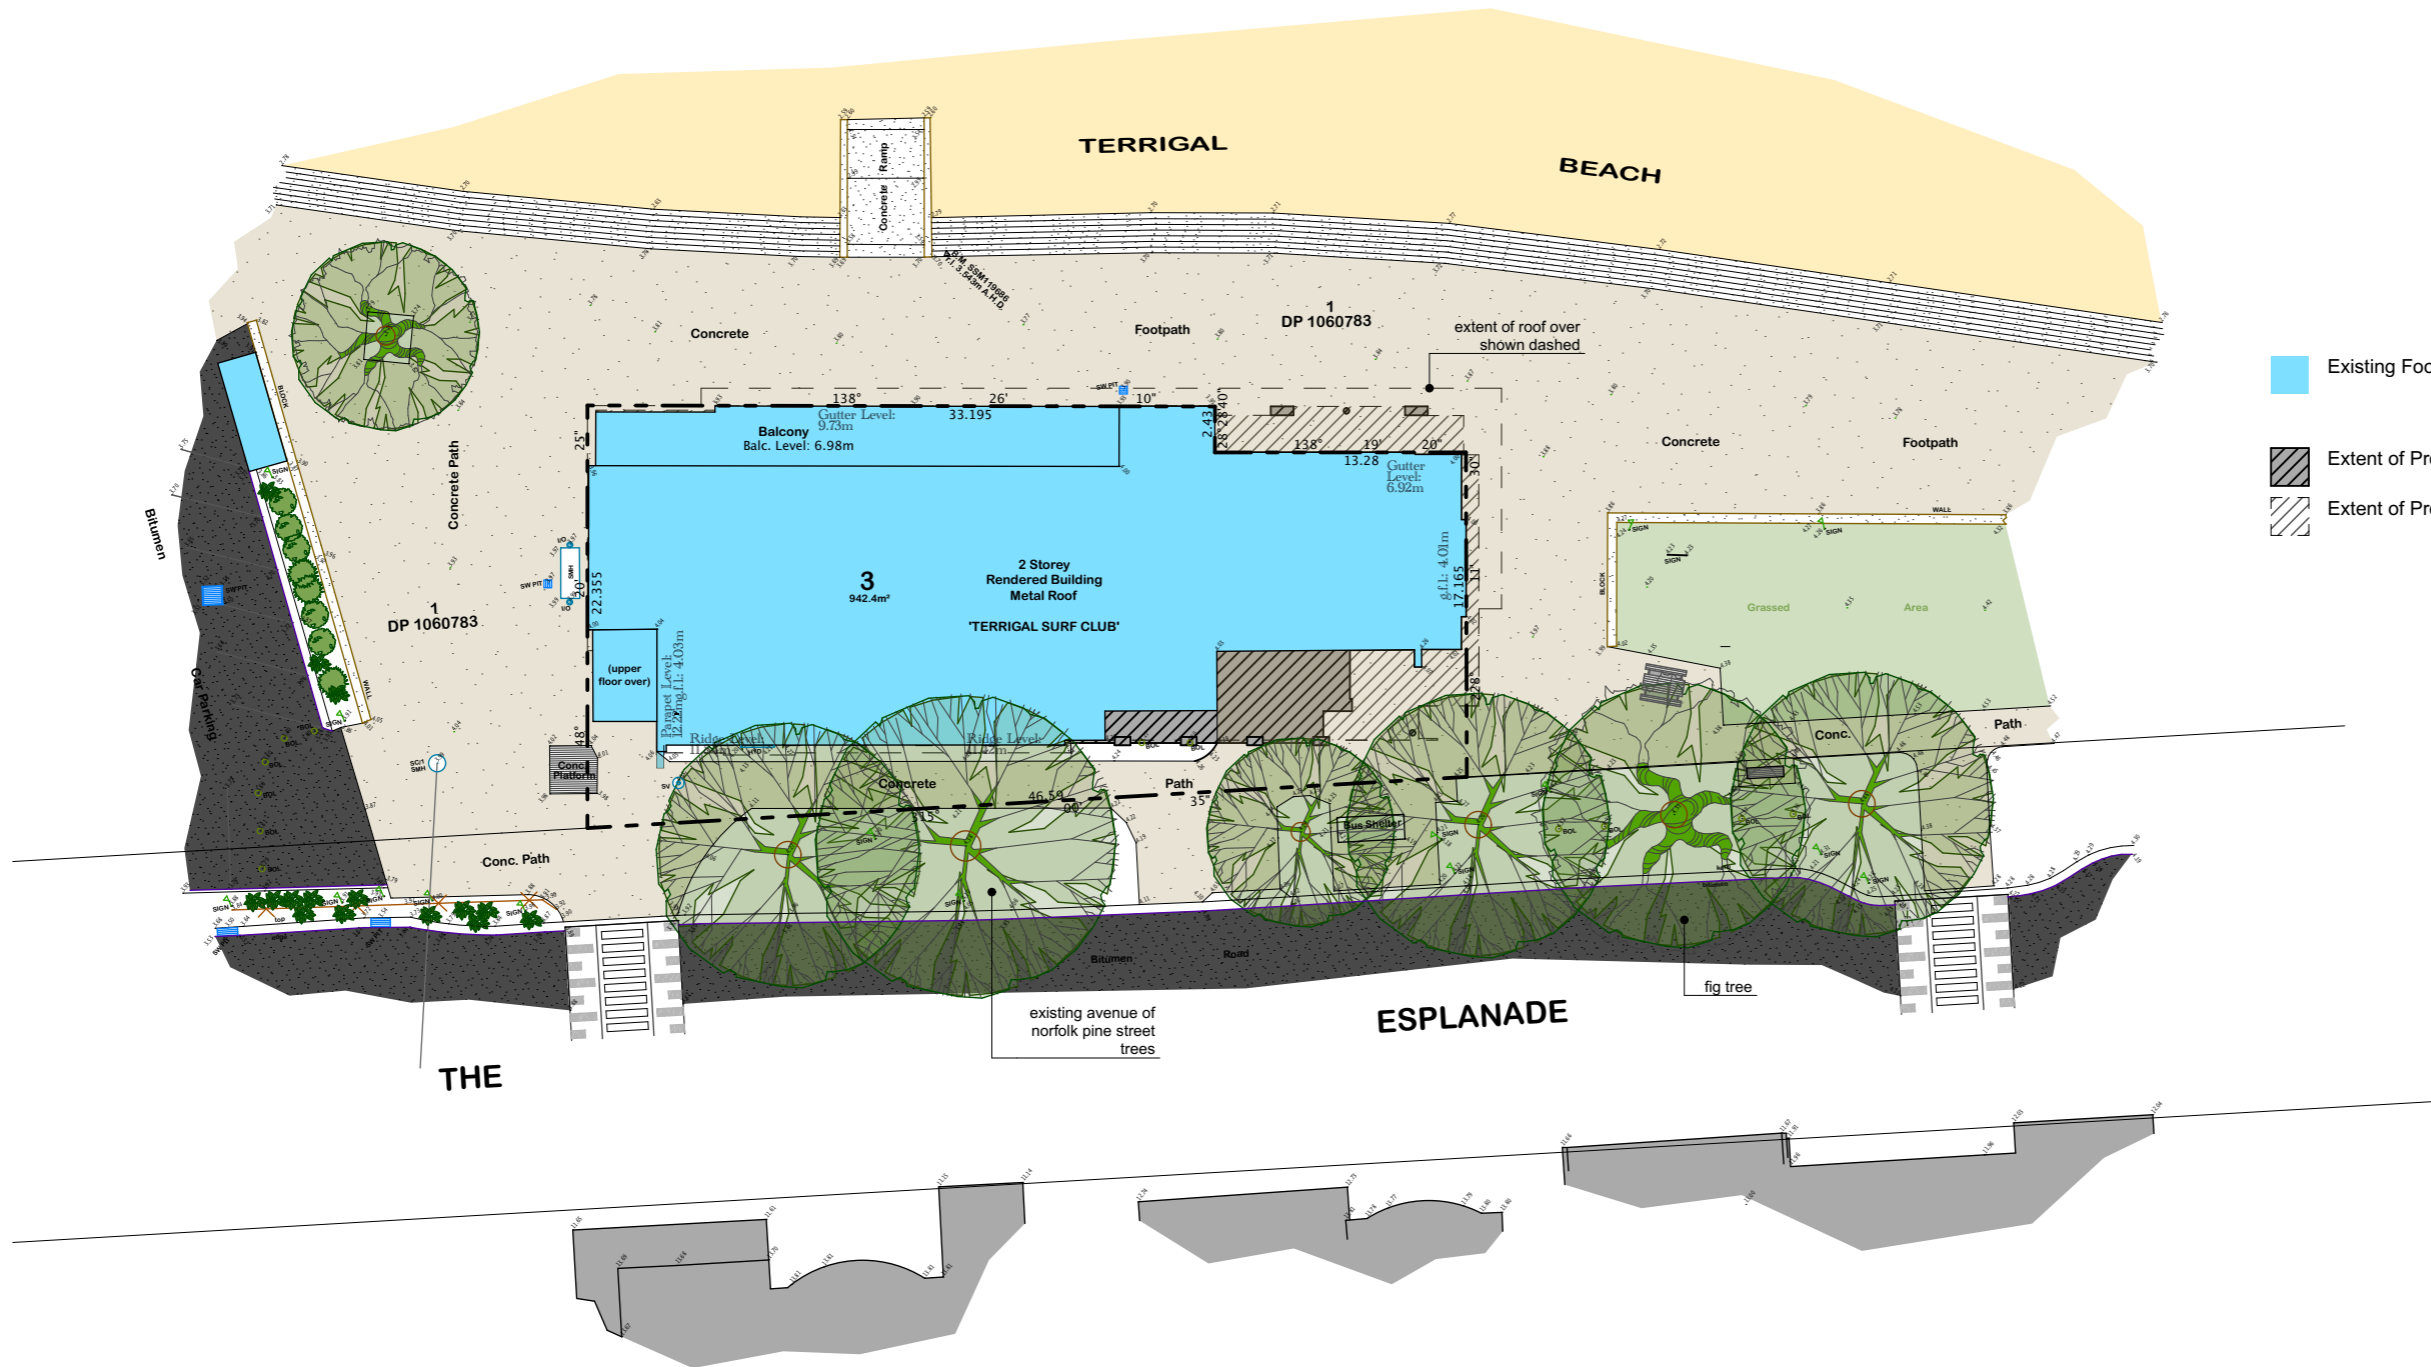

- Existing Footprint
- Extent of Proposed Lower Level Additions
- Extent of Proposed Upper Level Footprint

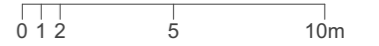

PO Box 4371 East Gosford NSW 2250  
 Tel: +61 2 4324 3632  
 Nominated Architect: Andrew Dickson RAlA (Arch Registration No.7657)

### TSLSC Stage 2

Addition of New Public Amenities + Club Room

The Promenade, Terrigal, NSW 2260

Lot 3, DP 1060783

Site Plan

Scale @ A3 1:400	Date: 30.01.20	Issue: DA
	Project: 1218	D002