
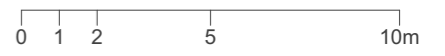
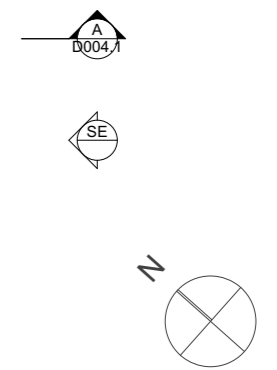


Rev.	Description	Date
DA	Development Application Issue	30.01.20

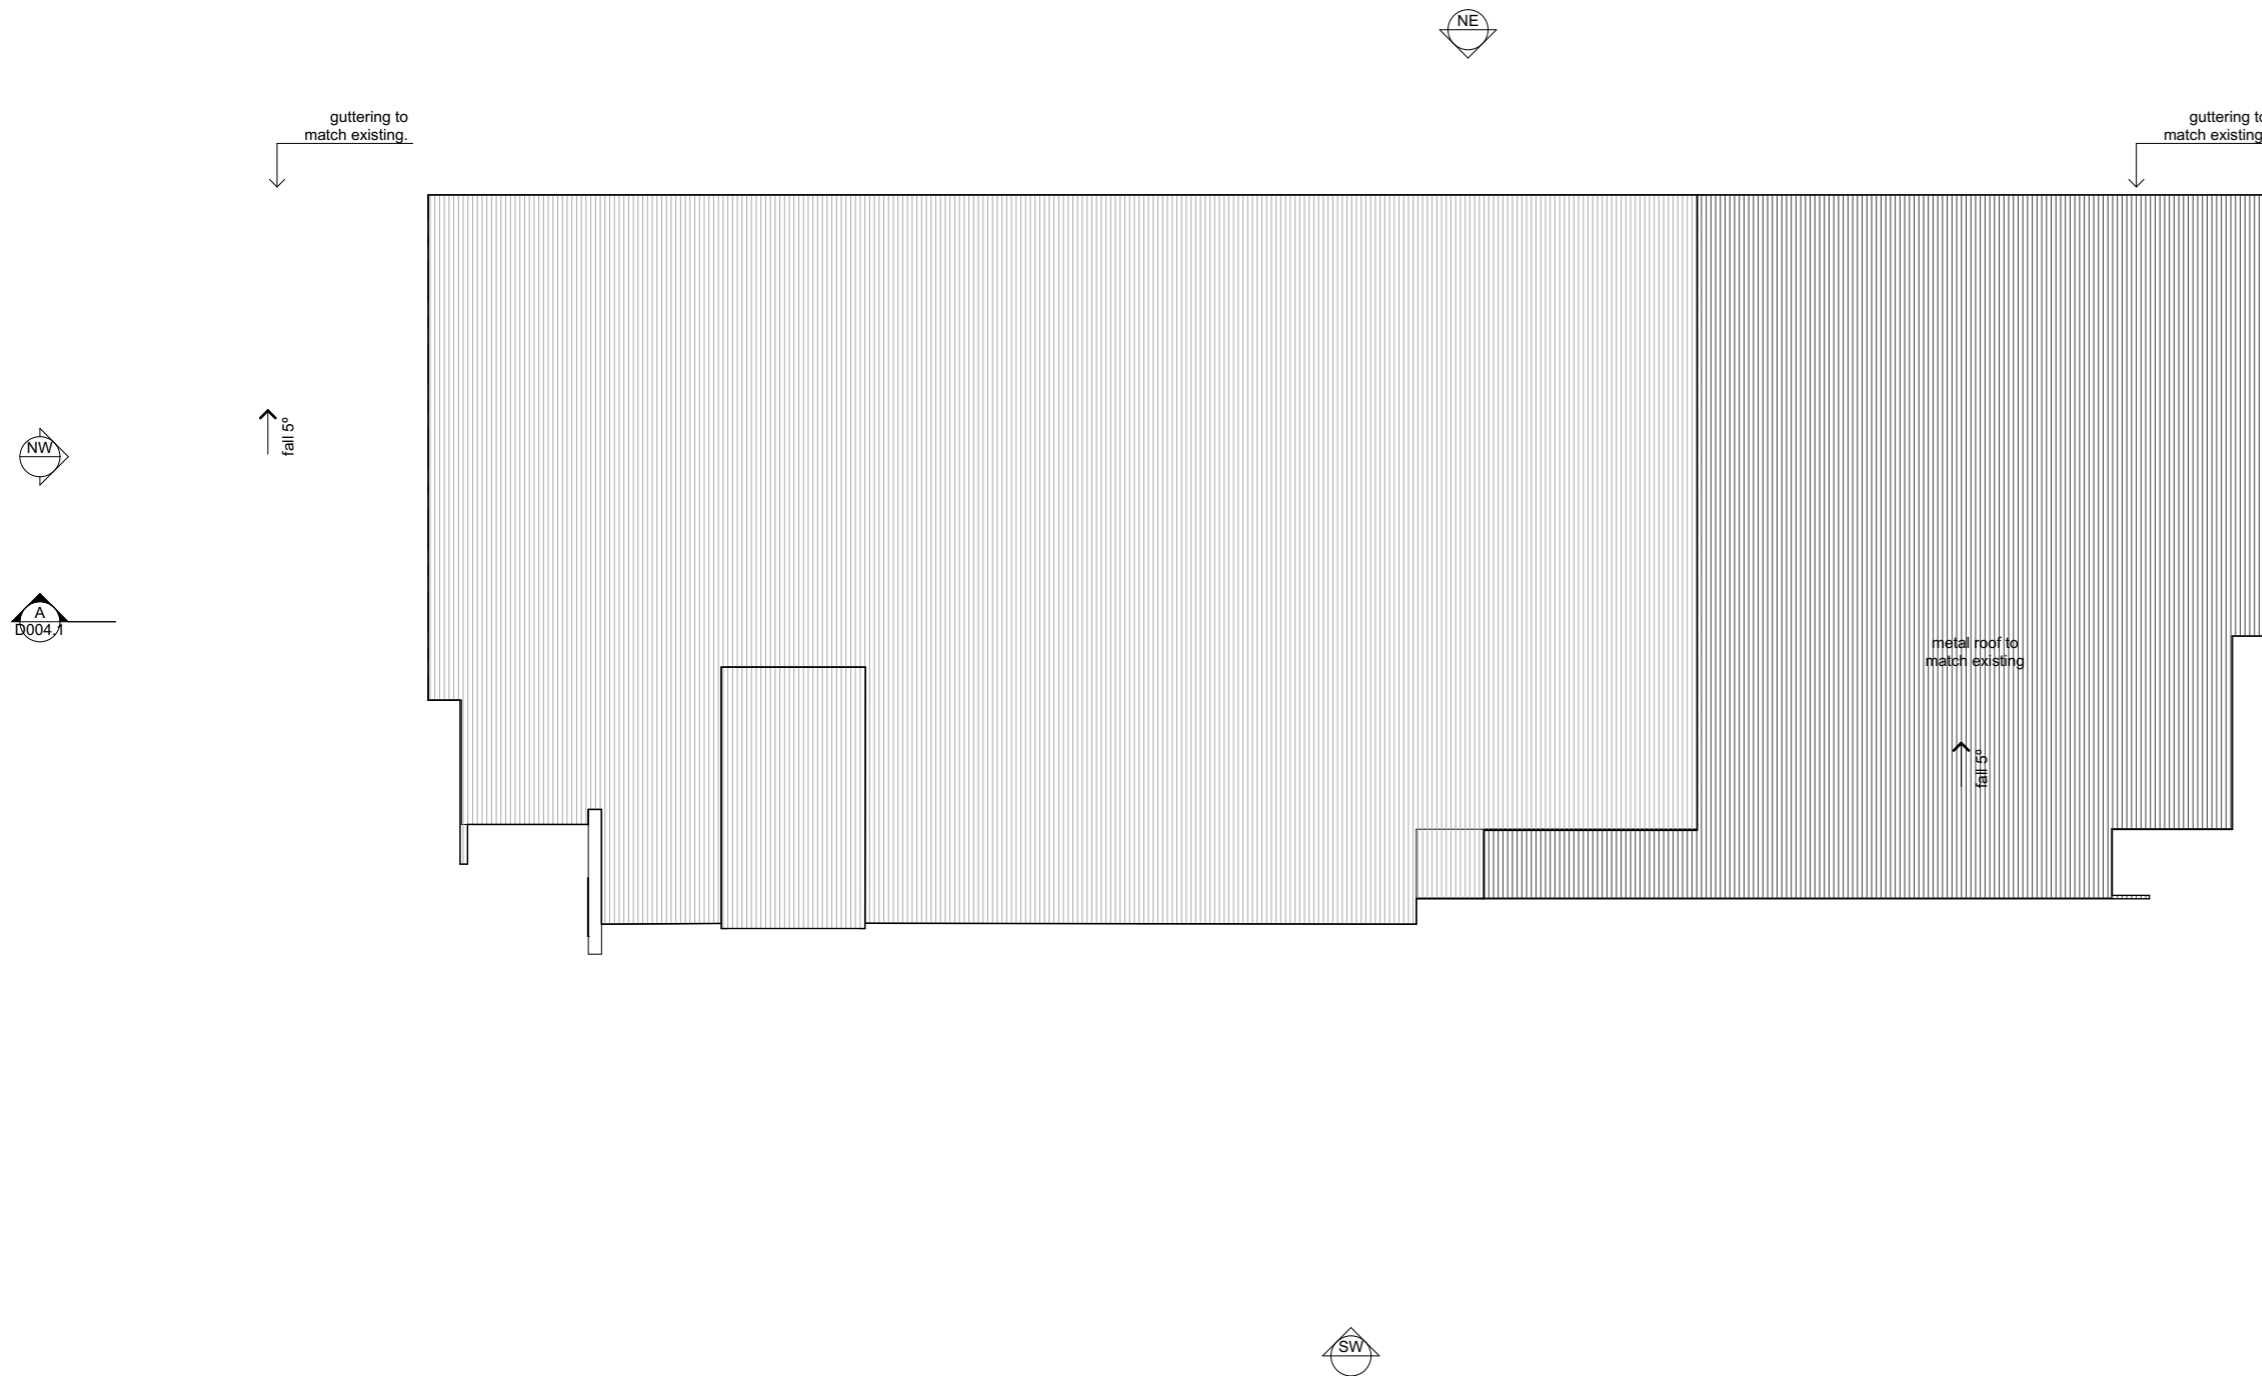

PO Box 4371 East Gosford NSW 2250
 Tel: +61 2 4324 3632
 Nominated Architect: Andrew Dickson RAlA (Arch Registration No.7657)

TSLSC Stage 2

Addition of New Public Amenities + Club Room

The Promenade, Terrigal, NSW 2260

Lot 3, DP 1060783

Roof Plan

Scale @ A3 1:200	Date: 30.01.20	Issue: DA
	Project: 1218	D005