


© This drawing and the design contained herein, in whole or in part, is subject to copyright.  
 This drawing is issued as a preliminary concept design and must not be used for construction, cost estimation or any purpose other than for preliminary design purposes. Do not scale off this drawing, use figured dimensions where provided.

Rev.	Description	Date
DA	Development Application Issue	30.01.20

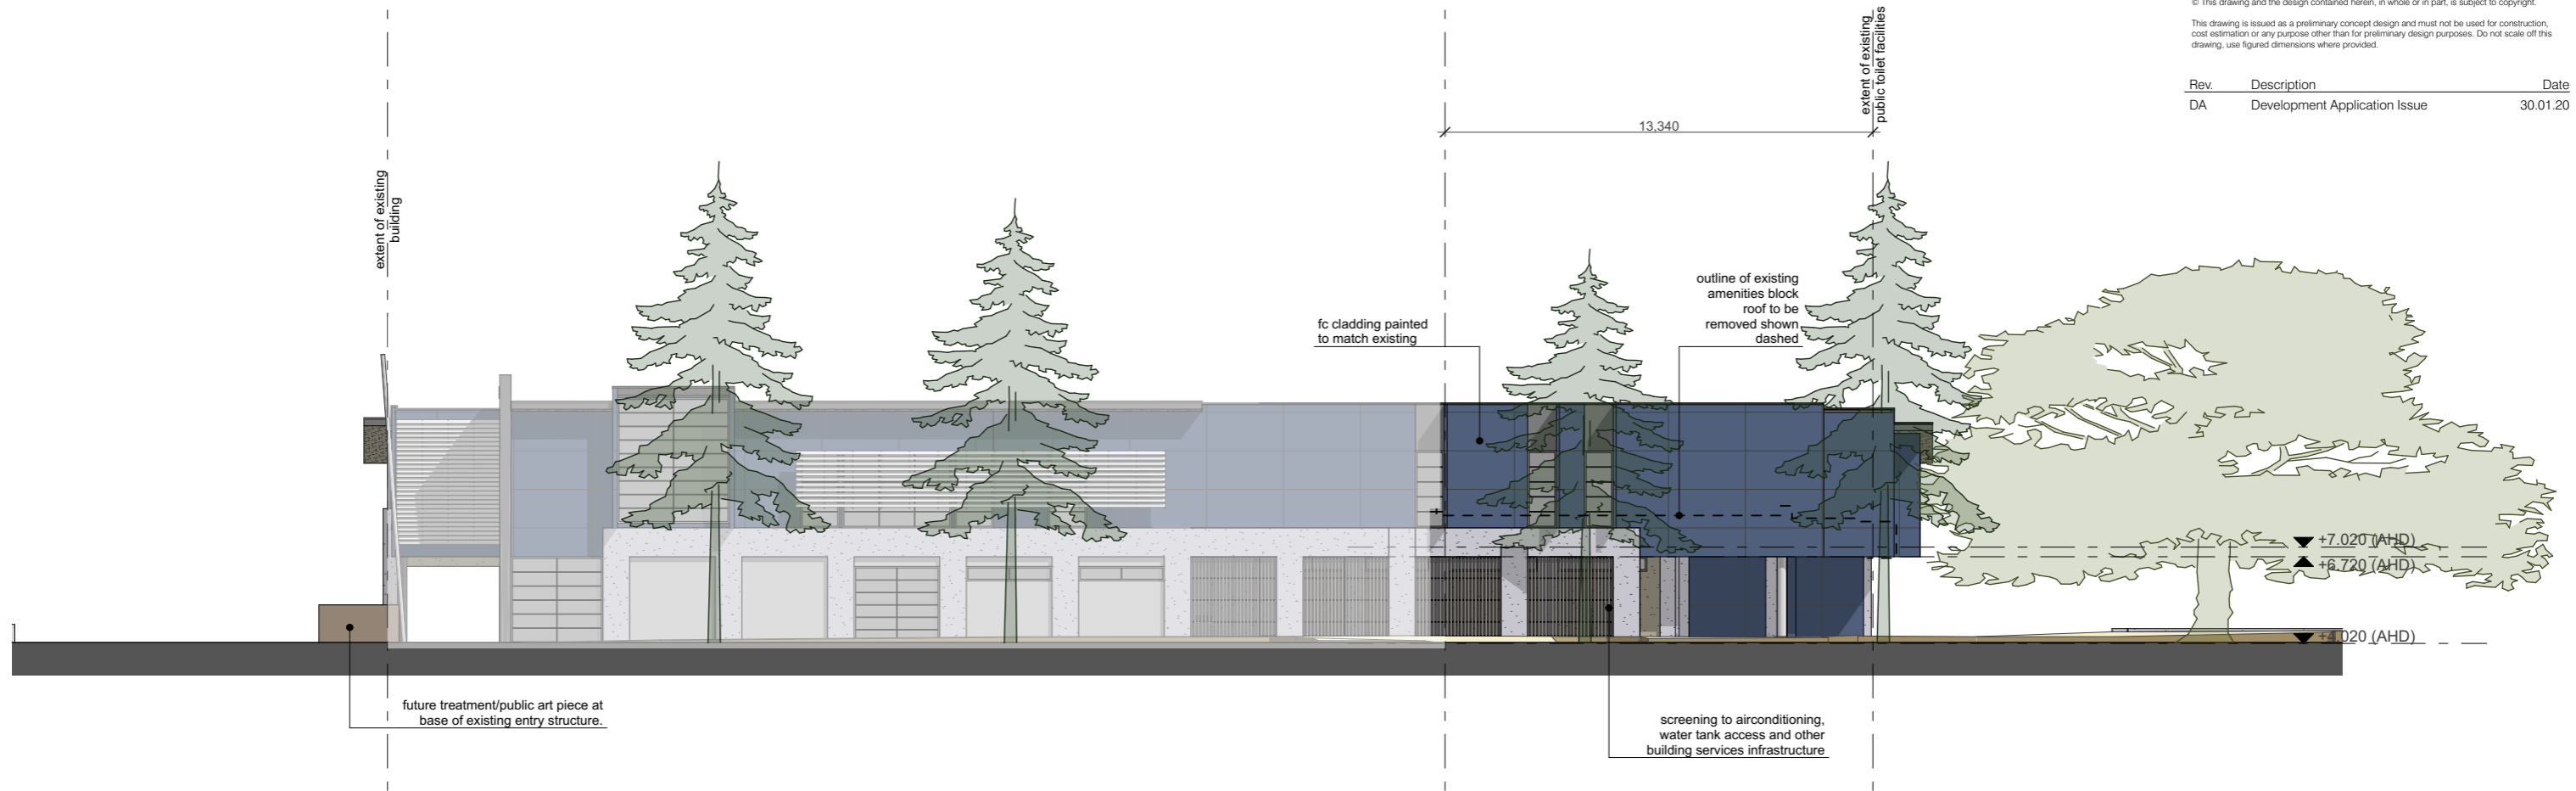

SW  
 D003  
**South West Elevation**  
 1:200



NW  
 D003  
**North West Elevation**  
 1:200



PO Box 4371 East Gosford NSW 2250  
 Tel: +61 2 4324 3632  
 Nominated Architect: Andrew Dickson RAlA (Arch Registration No.7657)

**TSLSC Stage 2**

Addition of New Public Amenities + Club Room

The Promenade, Terrigal, NSW 2260

Lot 3, DP 1060783

**Elevations**

Scale @ A3 1:200	Date: 30.01.20	Issue: DA
	Project: 1218	D008