


Rev.	Description	Date
DA/a	Development Application Rev a	26.08.2013



- Existing Footprint
- Extent of Proposed Lower Level Additions
- Extent of Proposed Upper Level Footprint

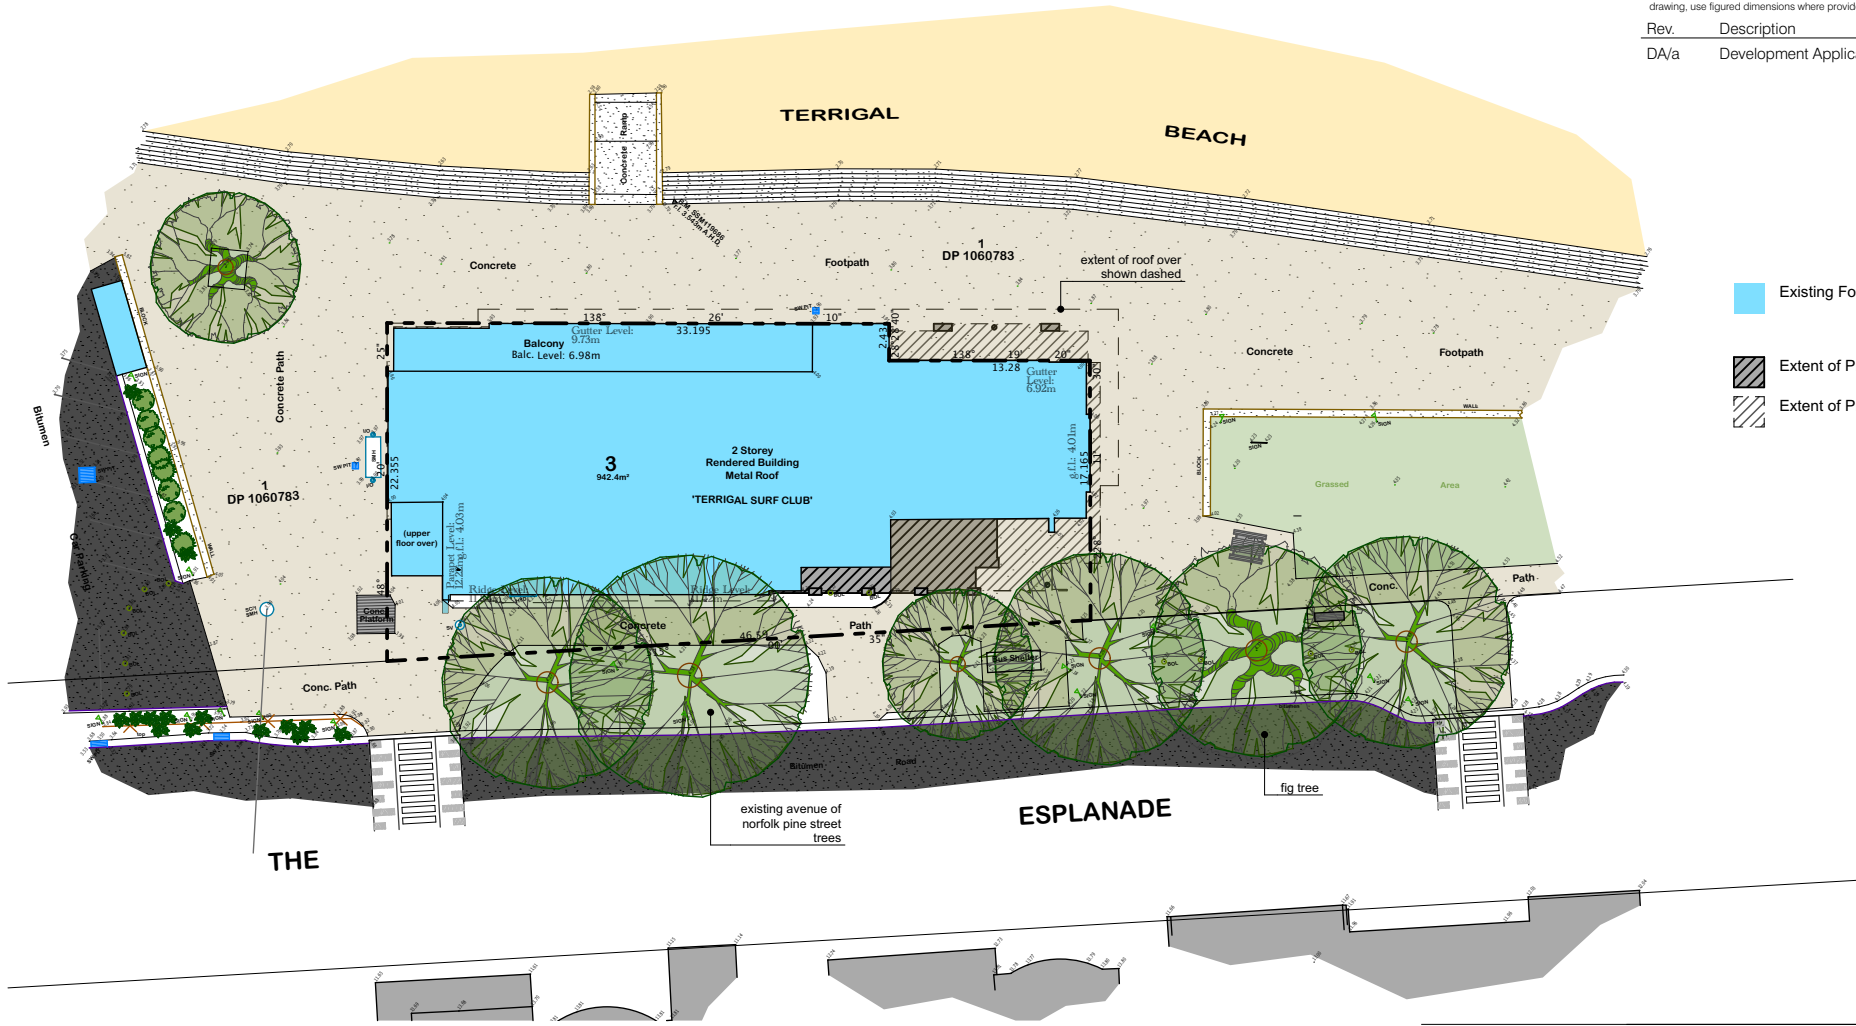

Site Plan  
1:500

## TSLSC Stage 2

Addition of New Public Amenities + Club Room

The Promenade, Terrigal, NSW 2260

Lot 3, DP 1060783

TSLSC Notification Plans 01

Scale @ A4 1:500	Date: August 2013	Issue: DA/a	Project: 1218	D022
---------------------	----------------------	-------------	---------------	------

**White + Dickson**  
Architects.

PO Box 4371  
East Gosford NSW 2250  
T: +61 2 4324 3632  
Nom. Architect: Andrew Dickson  
RAIA (Arch Registration No.7657)