


Rev	Description	Date
A	Issue for Council Approval	21.07.2013
B	Issue for Client Review	21.06.2019

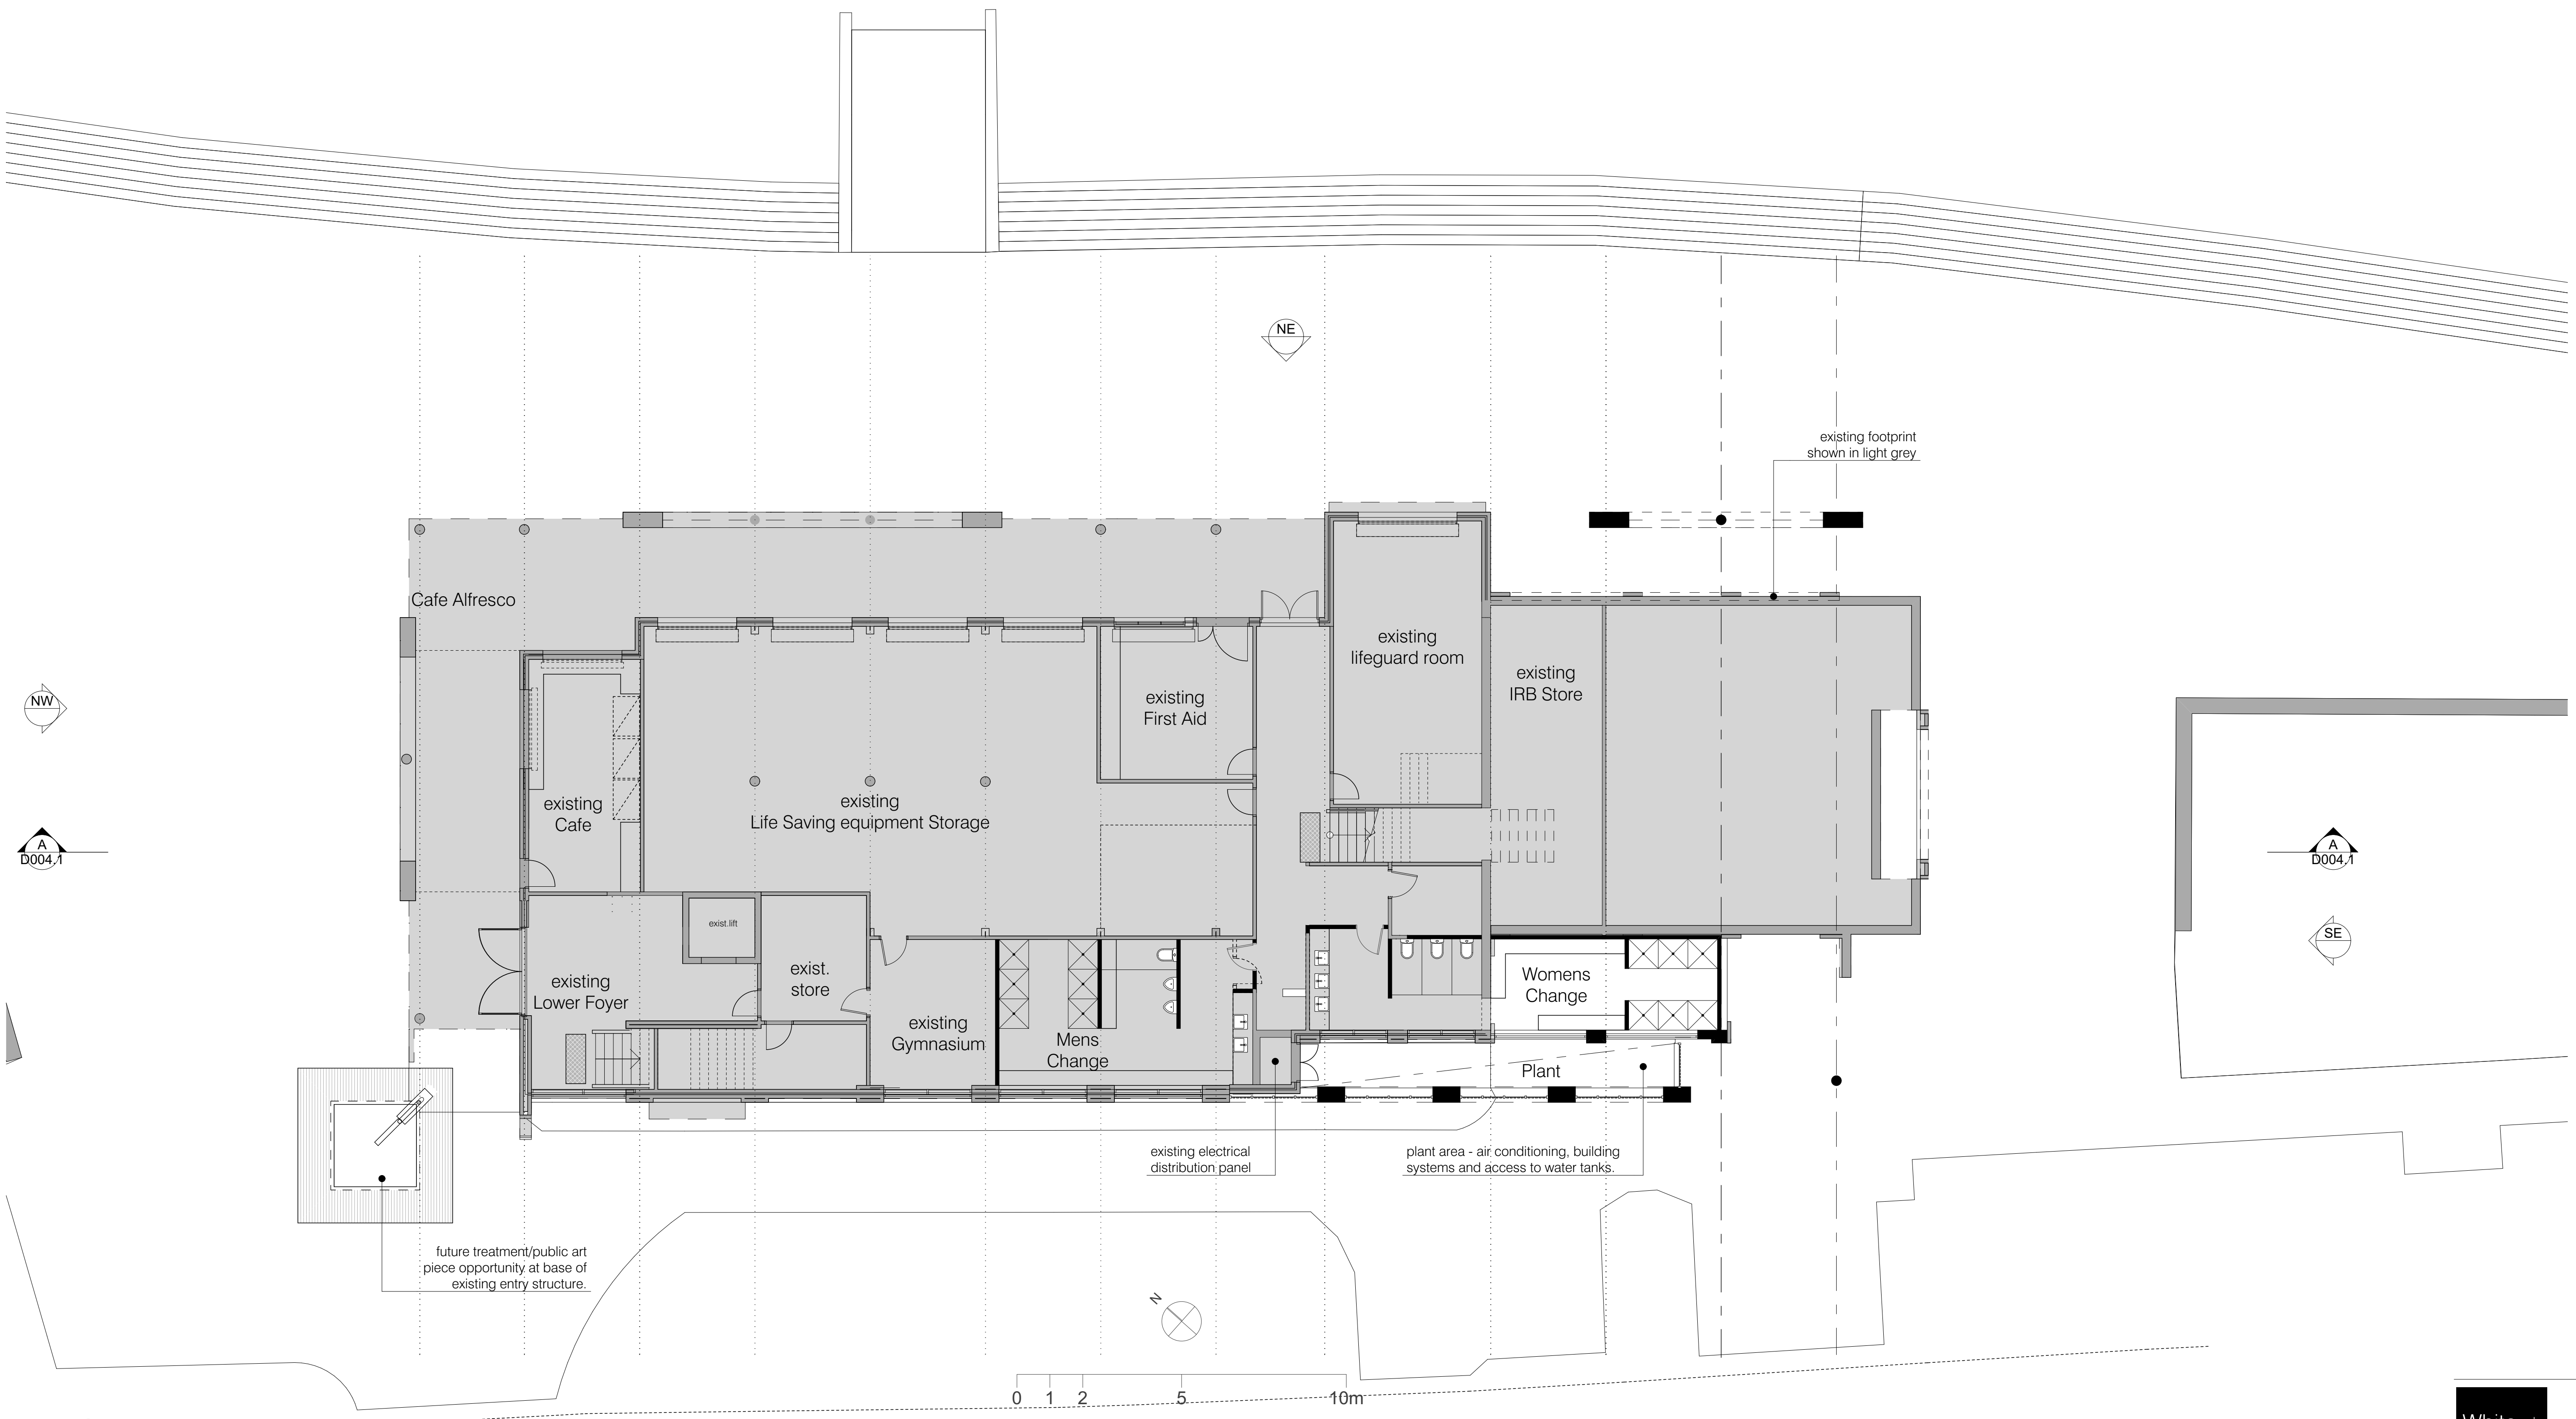

**White + Dickson**  
Architects

PO Box 4371, East Gosford NSW 2250  
Tel: +61 2 4324 3622  
Nominated Architect: Andrew Dickson RAIA (Arch Registration No 7657)

**TSLSC Stage 2**  
Addition of New Public Amenities + Club Room  
The Promenade, Terrigal, NSW 2260

Ground Level Floor Plan  
Scale @ A3  
1:100  
Date: June 2019  
Issue: C  
Project: 1218  
D003