


Rev	Description	Date
A	Issue for Council Approval	21.07.2013
B	Issue for Client Review	21.06.2019

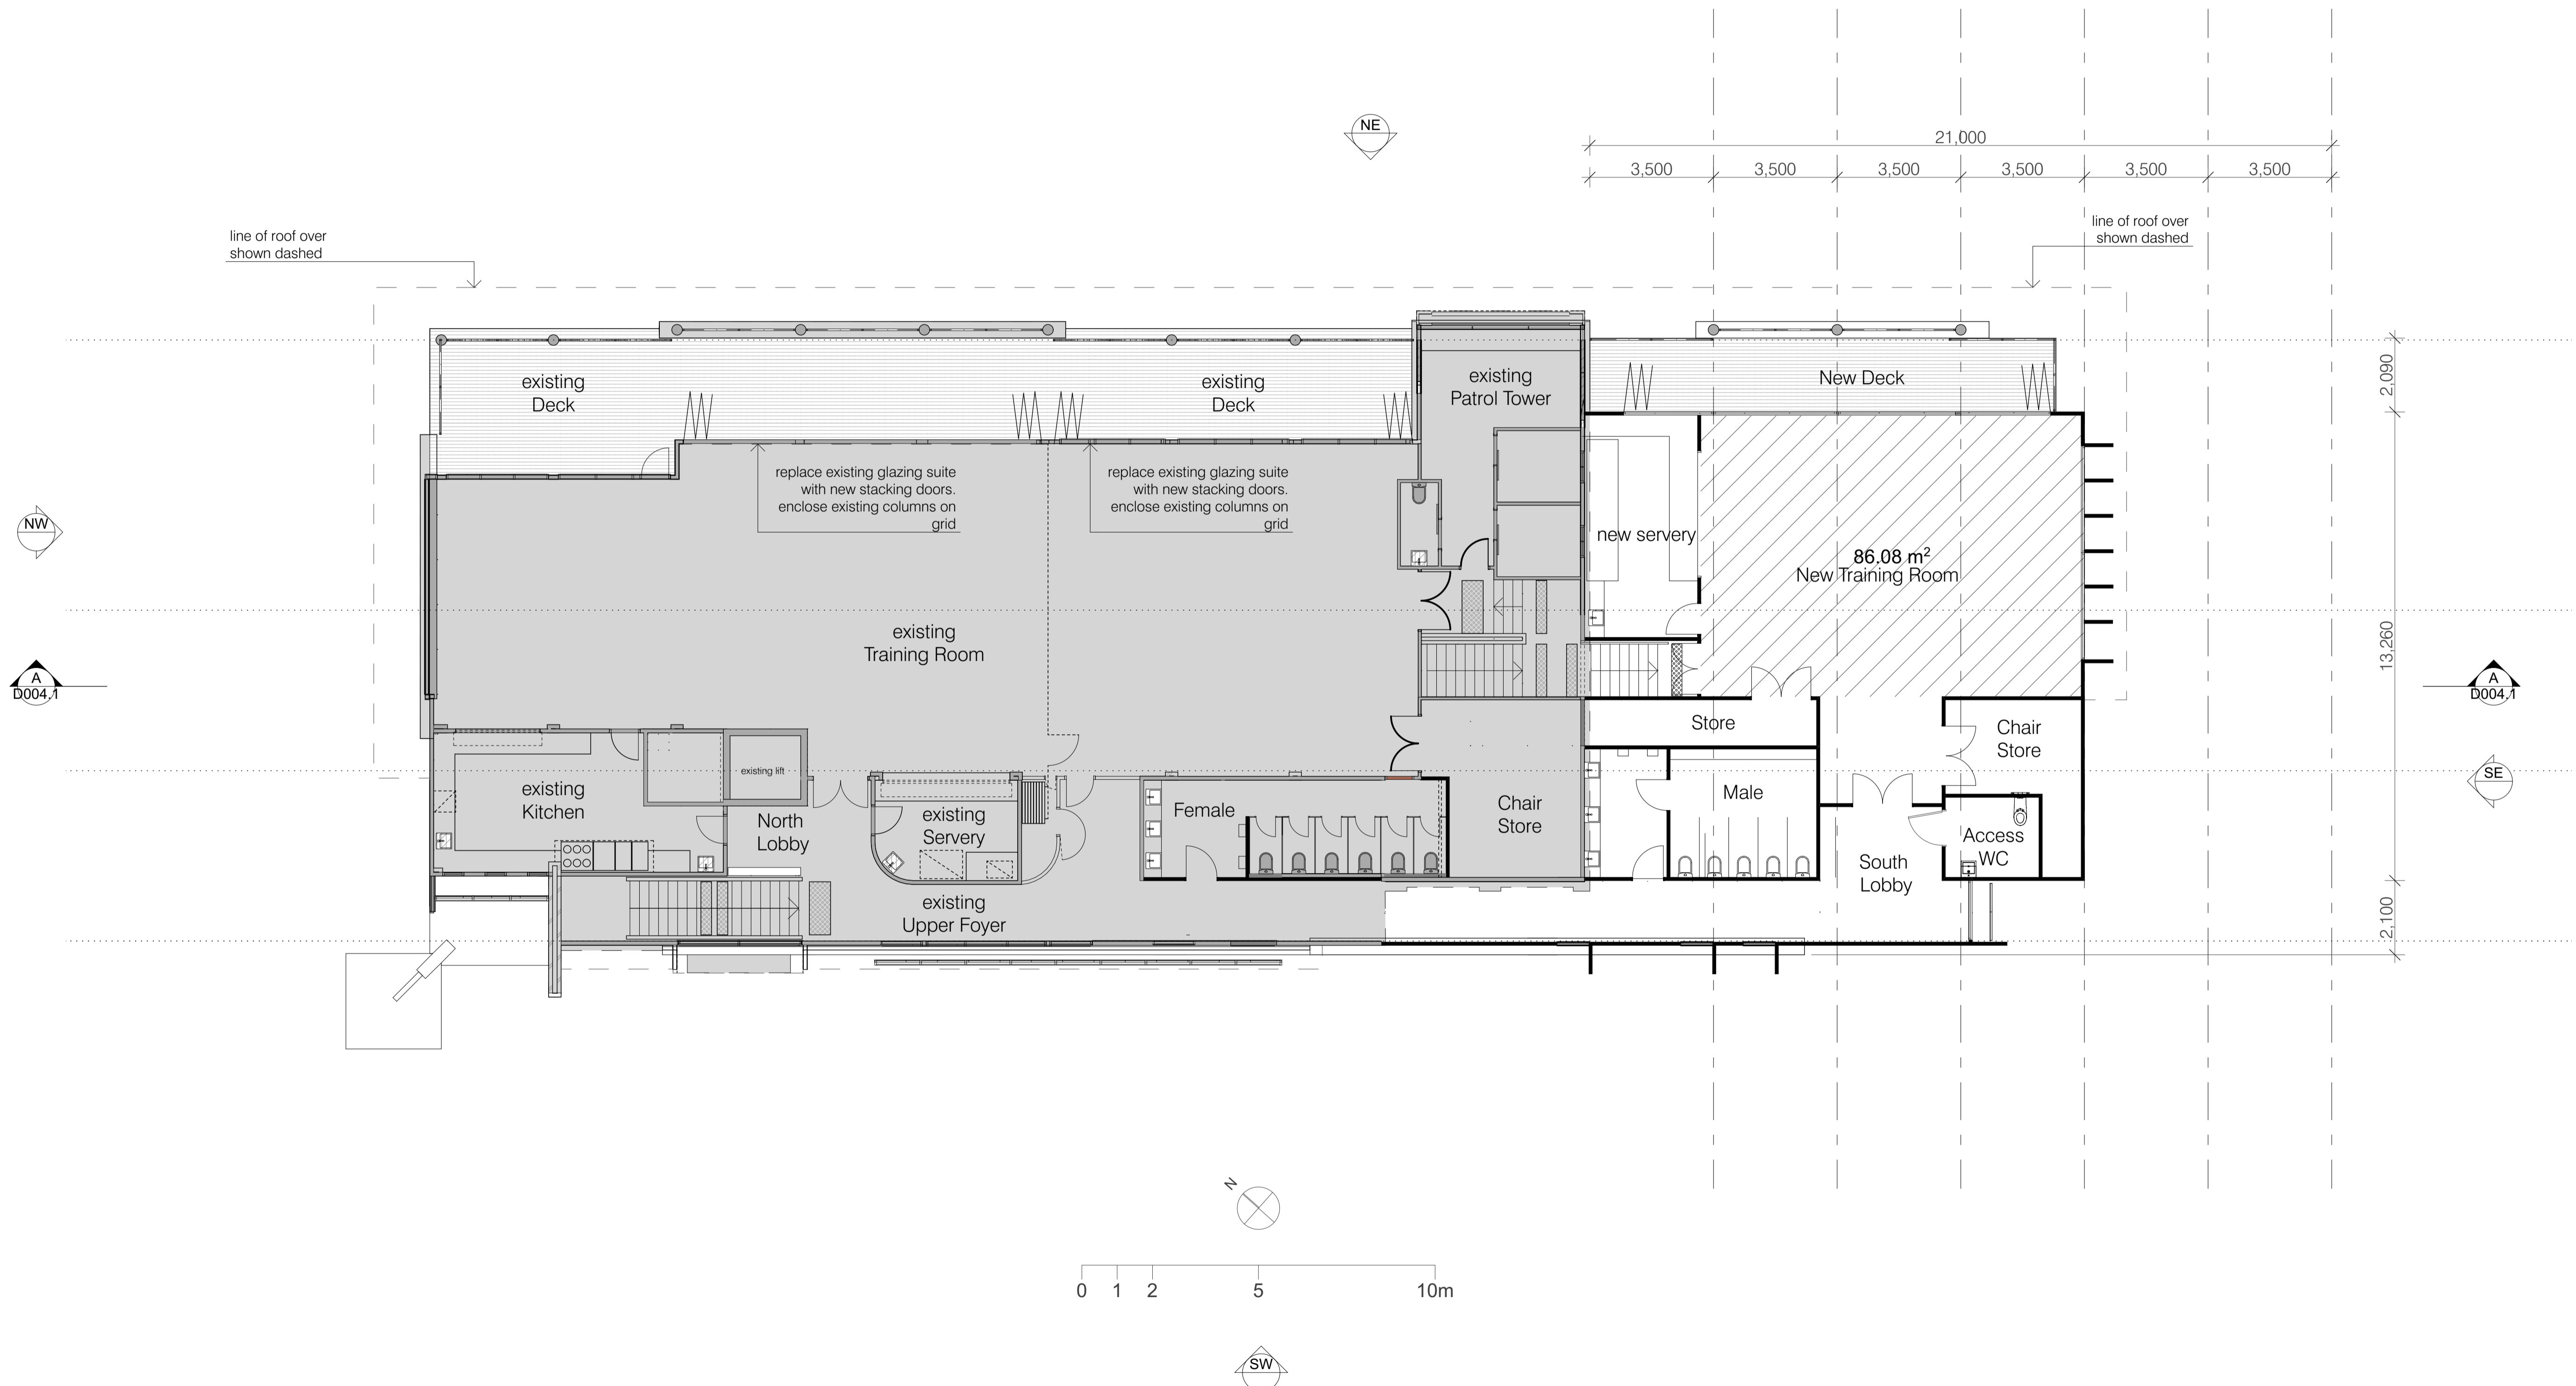

PO Box 4371, East Gosford NSW 2250
Tel: +61 2 4324 3622
Nominated Architect: Andrew Dickson RAIA (Arch Registration No 7657)

TSLSC Stage 2
Addition of New Public Amenities + Club Room
The Promenade, Terrigal, NSW 2260

First Level Floor Plan		
Scale @ A3 1:100	Date: June 2019	Issue: C
Project: 1218	D004	